




PTRC ADDITION "OPTION 4" DIAGRAM PLAN
Scale: 1/32" = 1'-0" MARCH 19, 2024
127 TOTAL PARKING SPACES

 



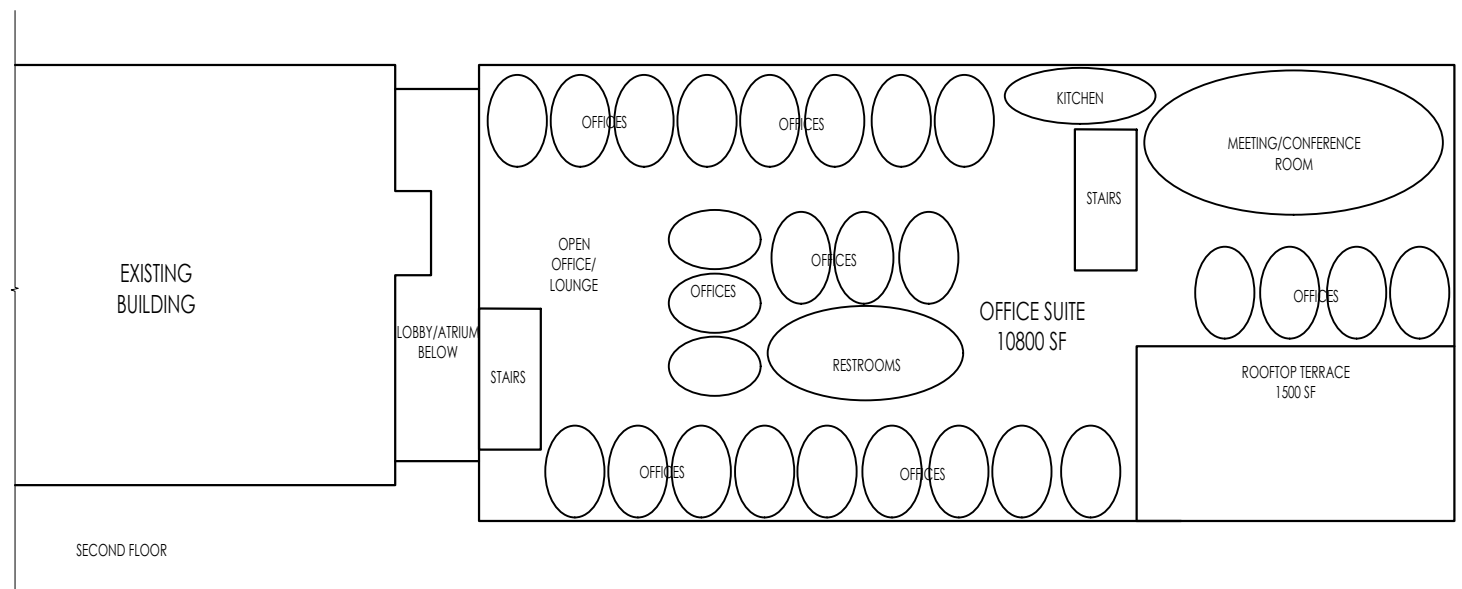


SECOND FLOOR

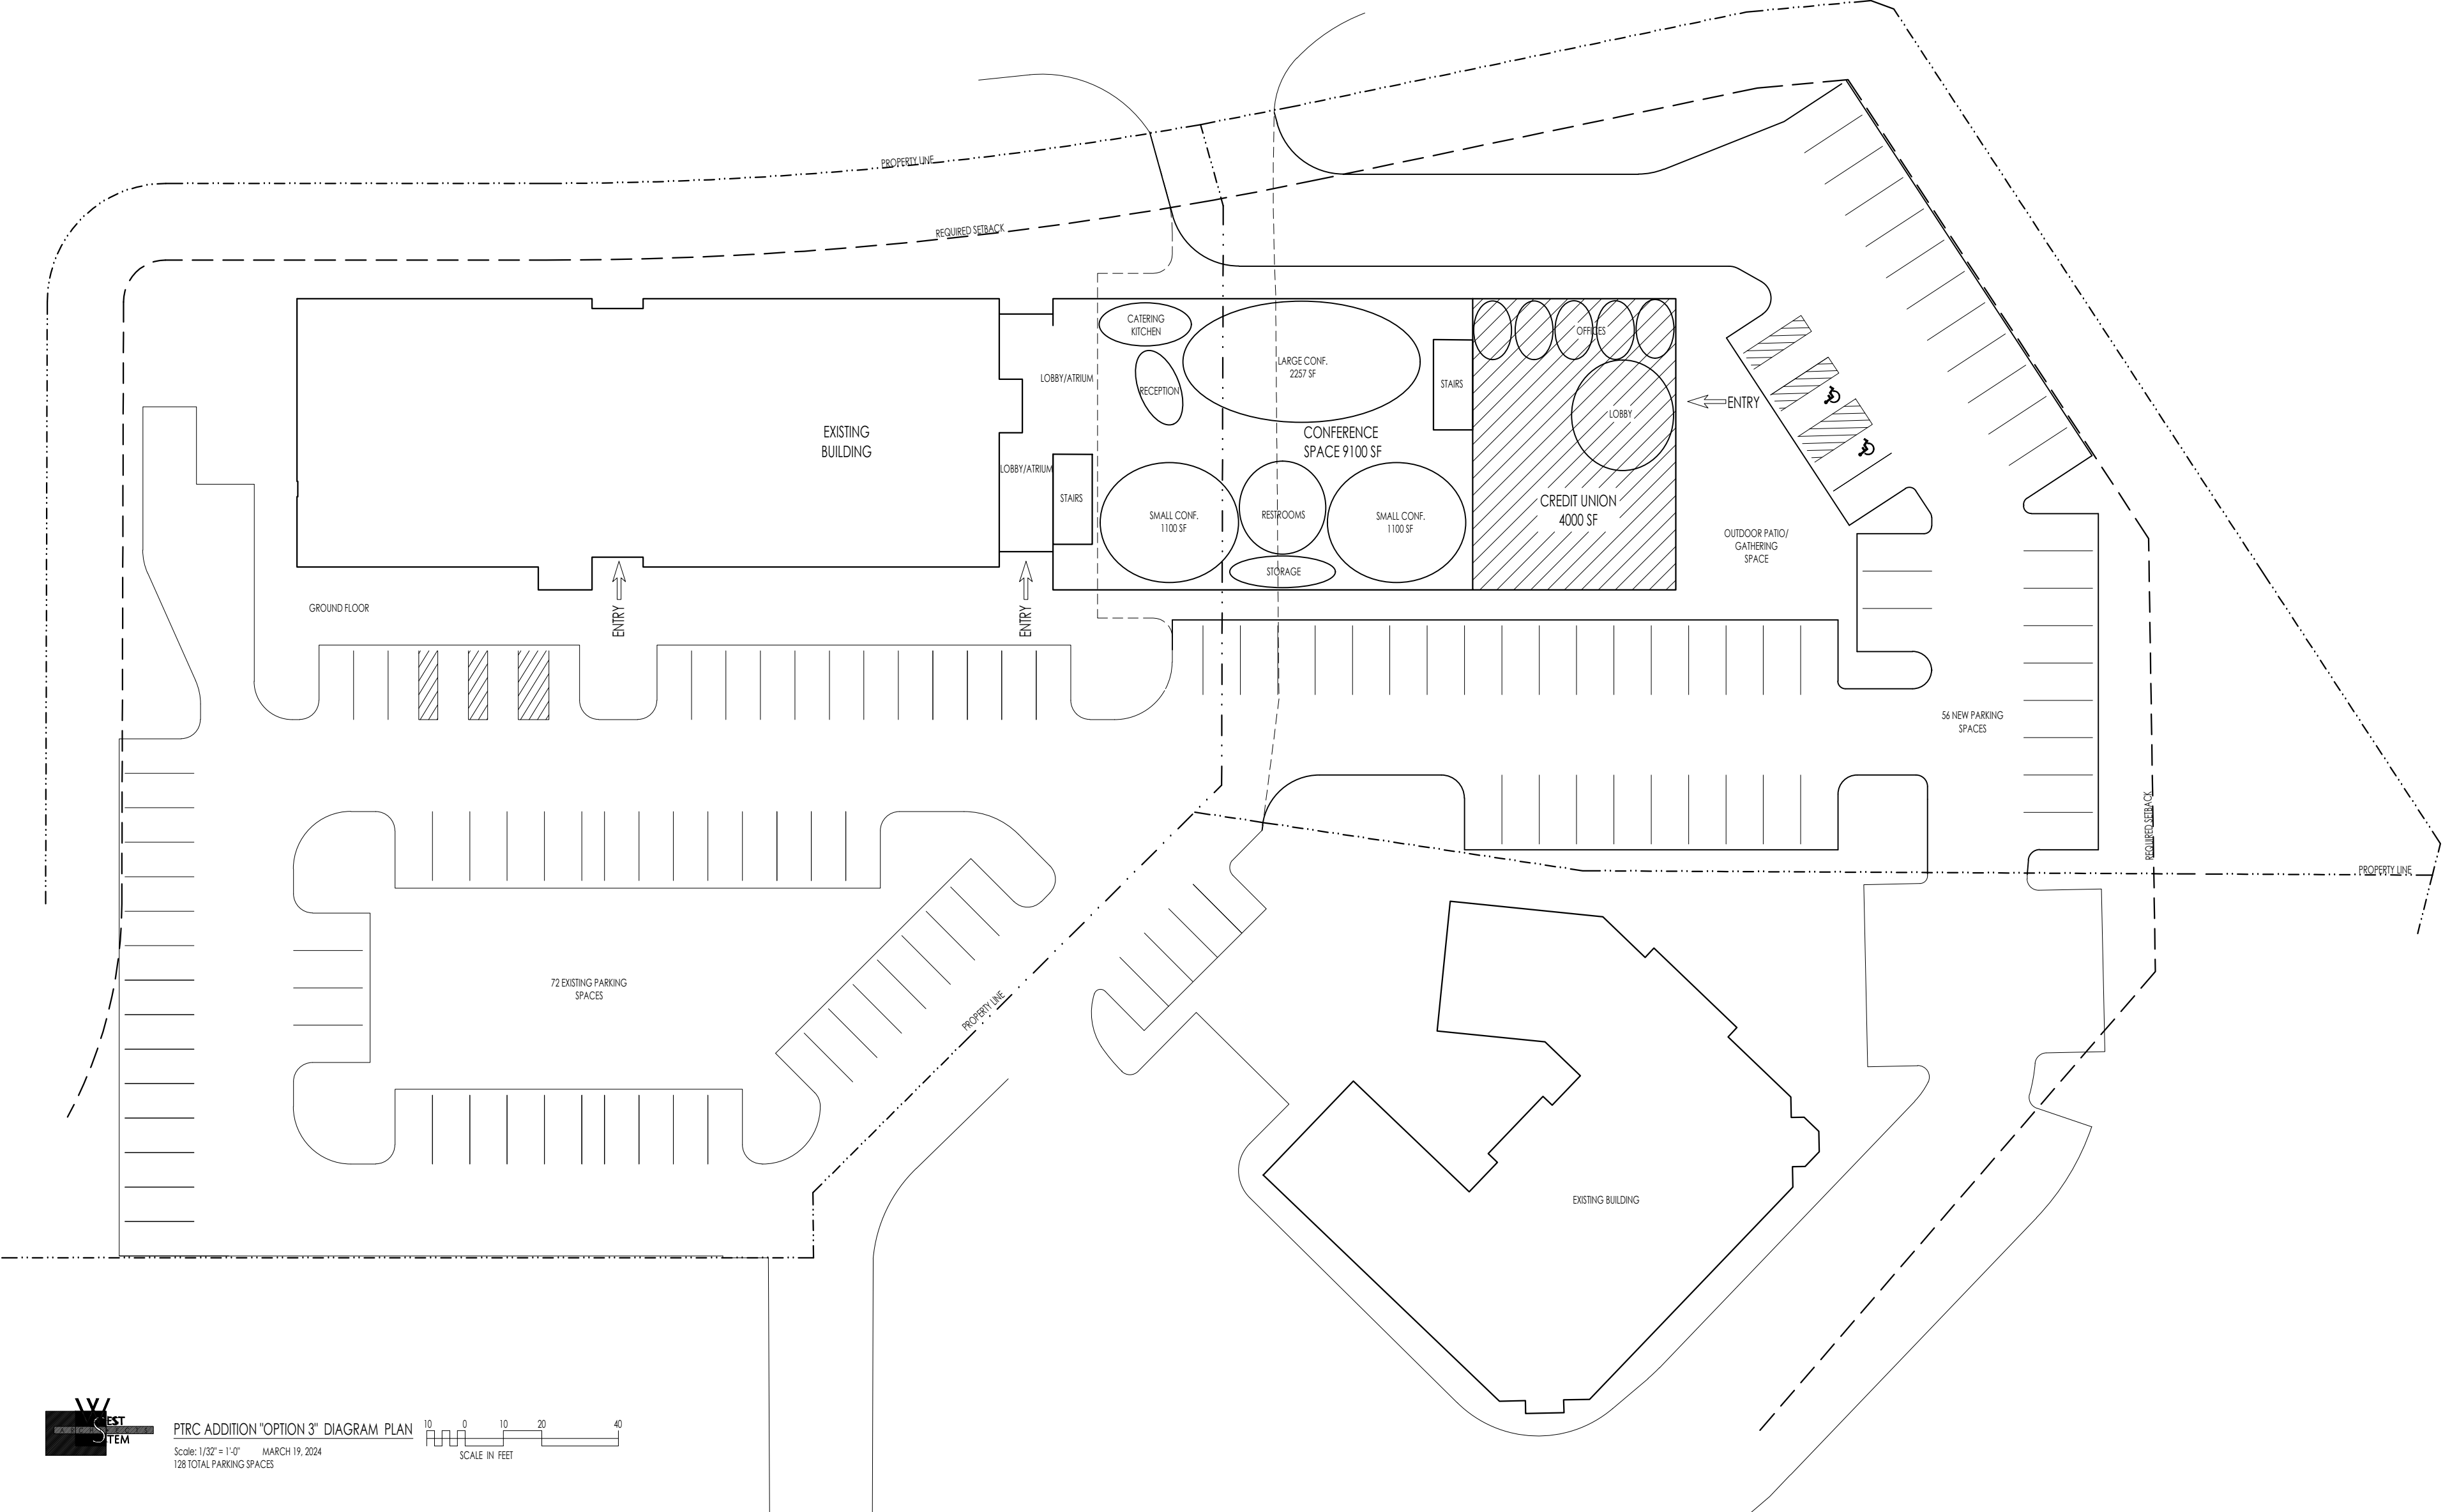




PTRC ADDITION "OPTION 3" DIAGRAM PLAN
 Scale: 1/32" = 1'-0" MARCH 19, 2024
 128 TOTAL PARKING SPACES

 

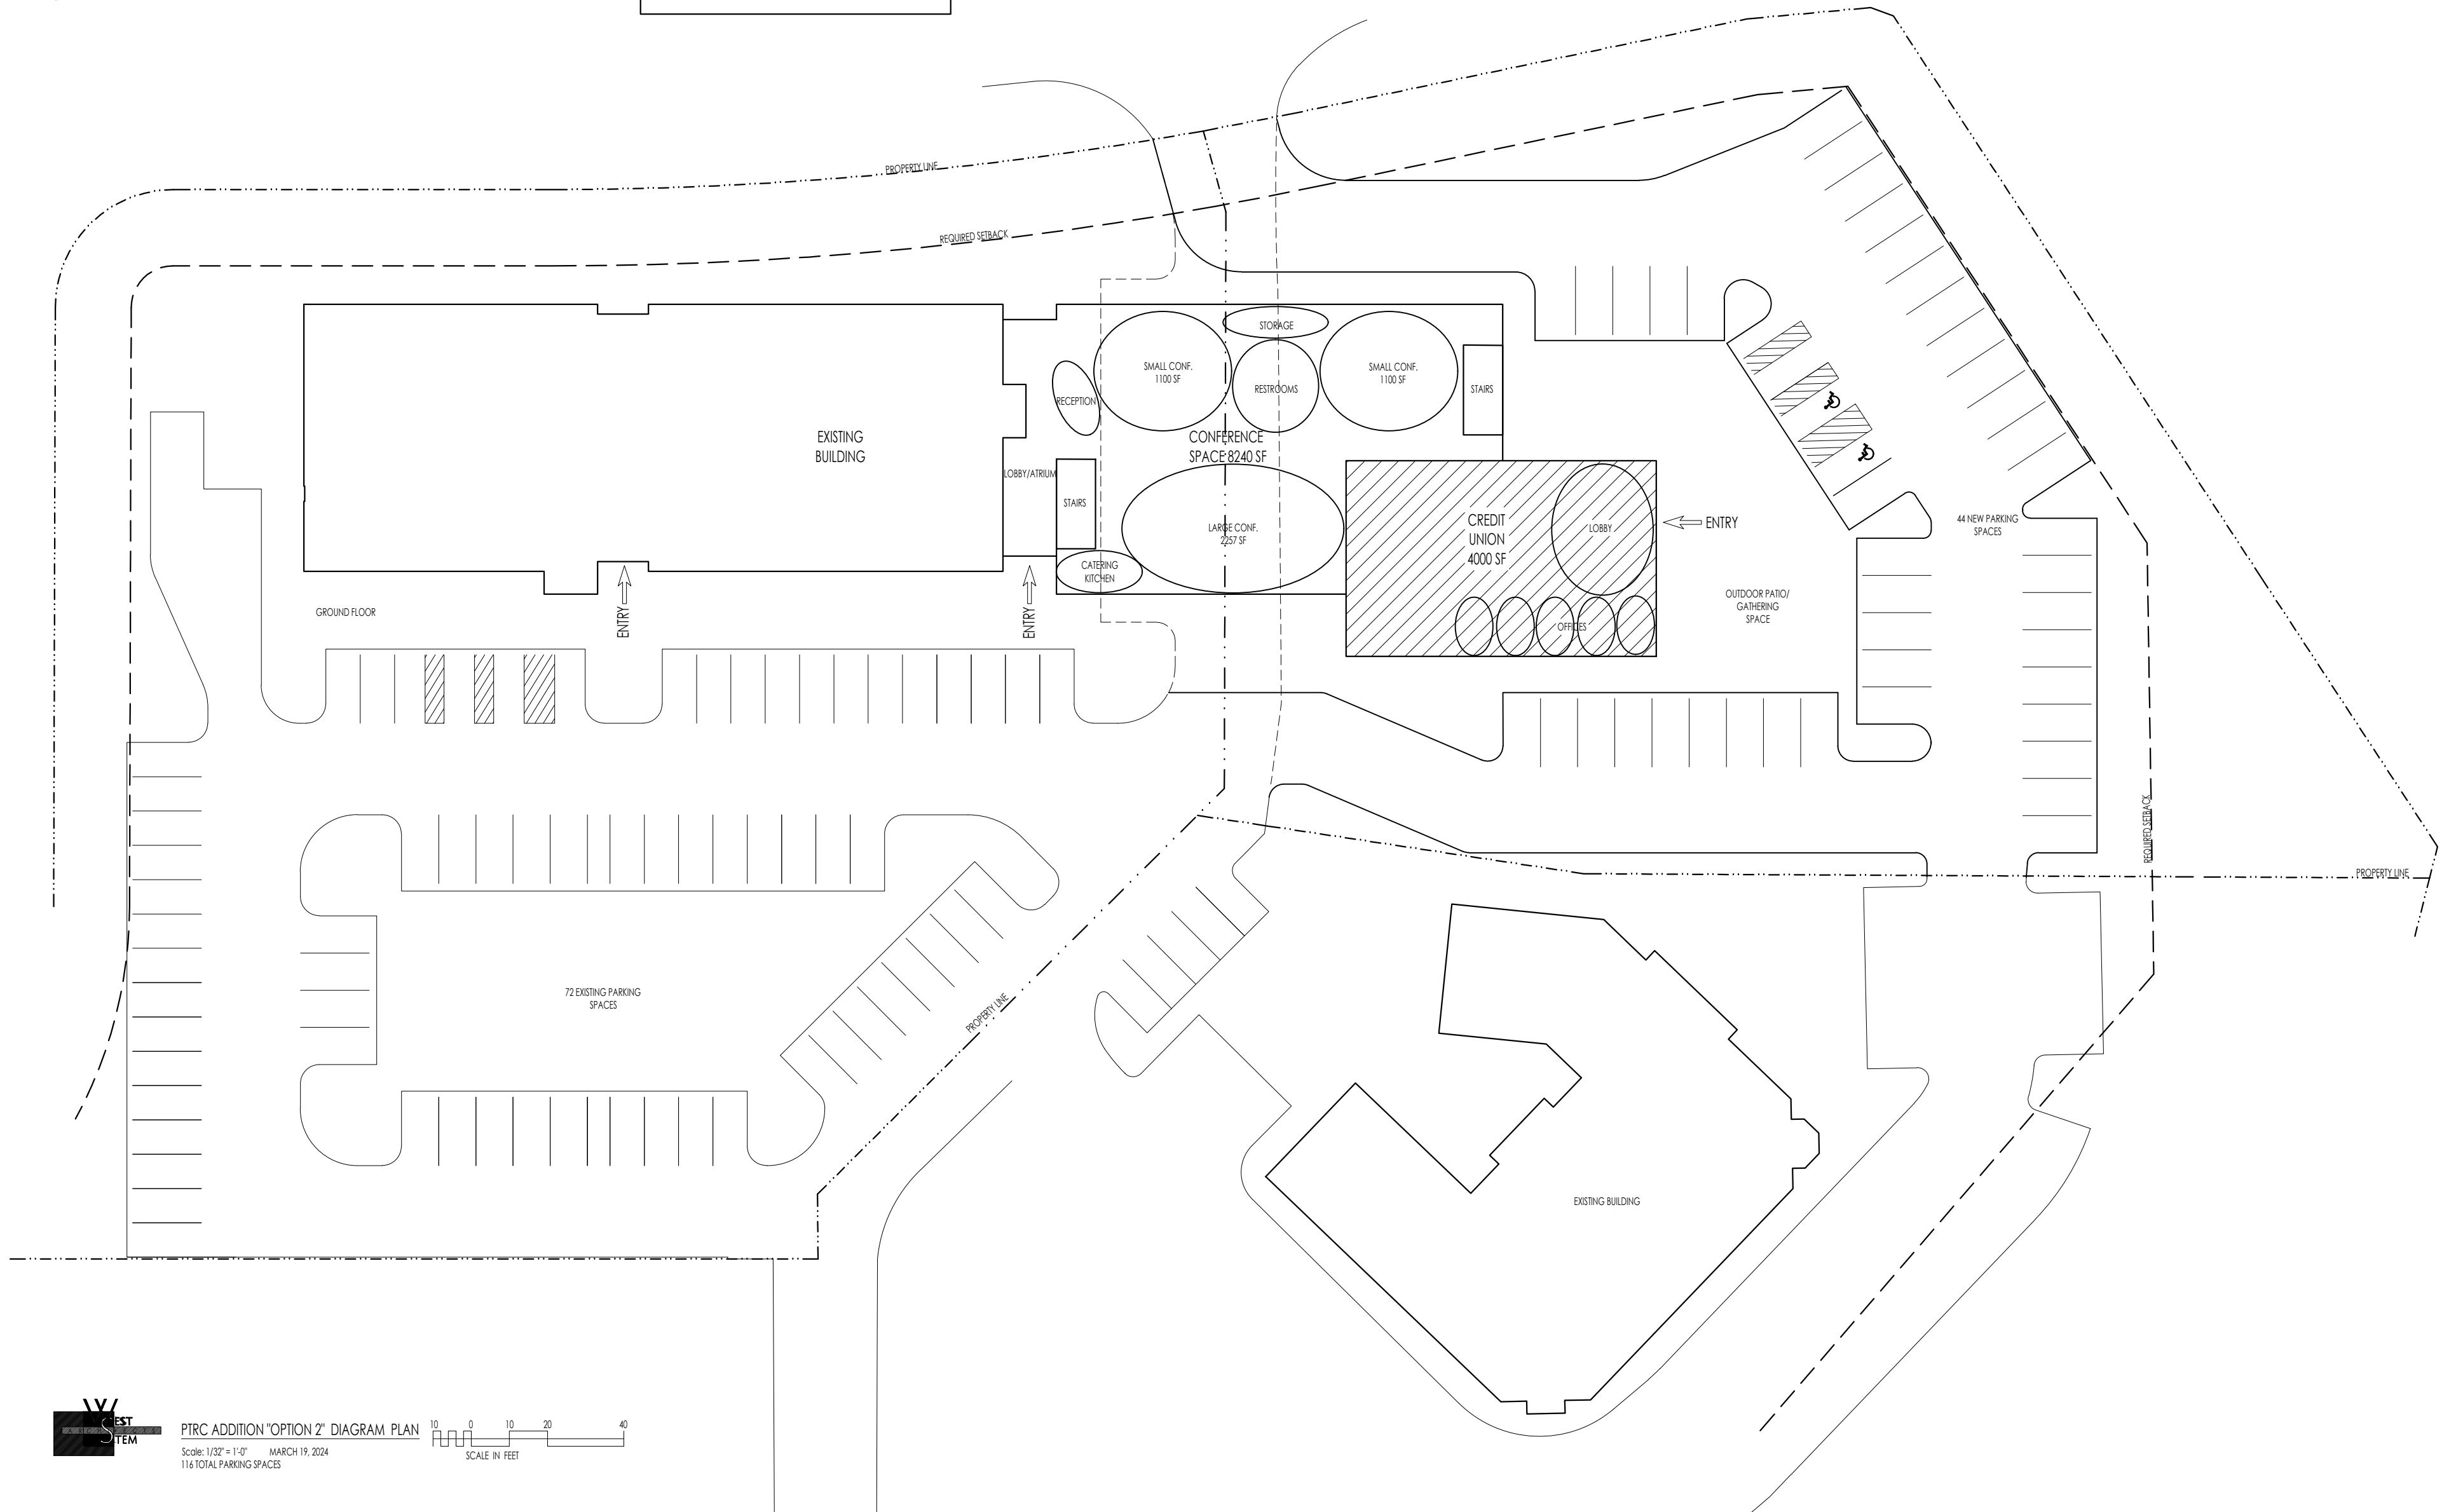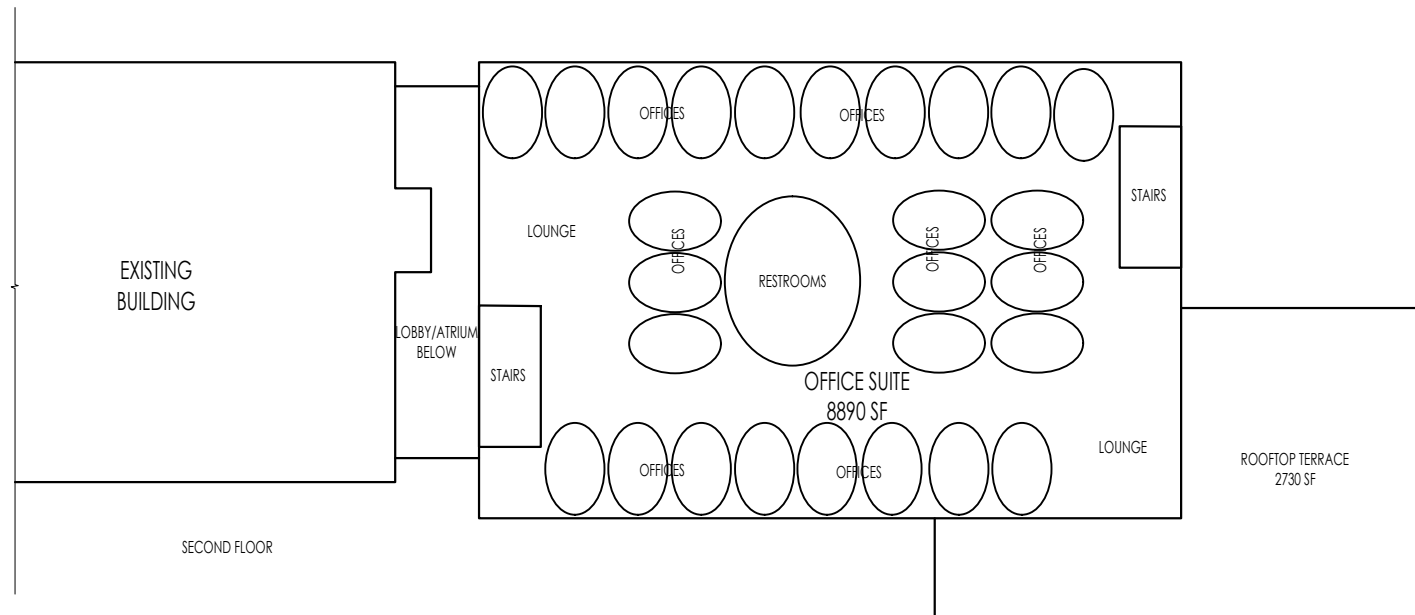



PTRC ADDITION "OPTION 2" DIAGRAM PLAN
 Scale: 1/32" = 1'-0" MARCH 19, 2024
 116 TOTAL PARKING SPACES

 

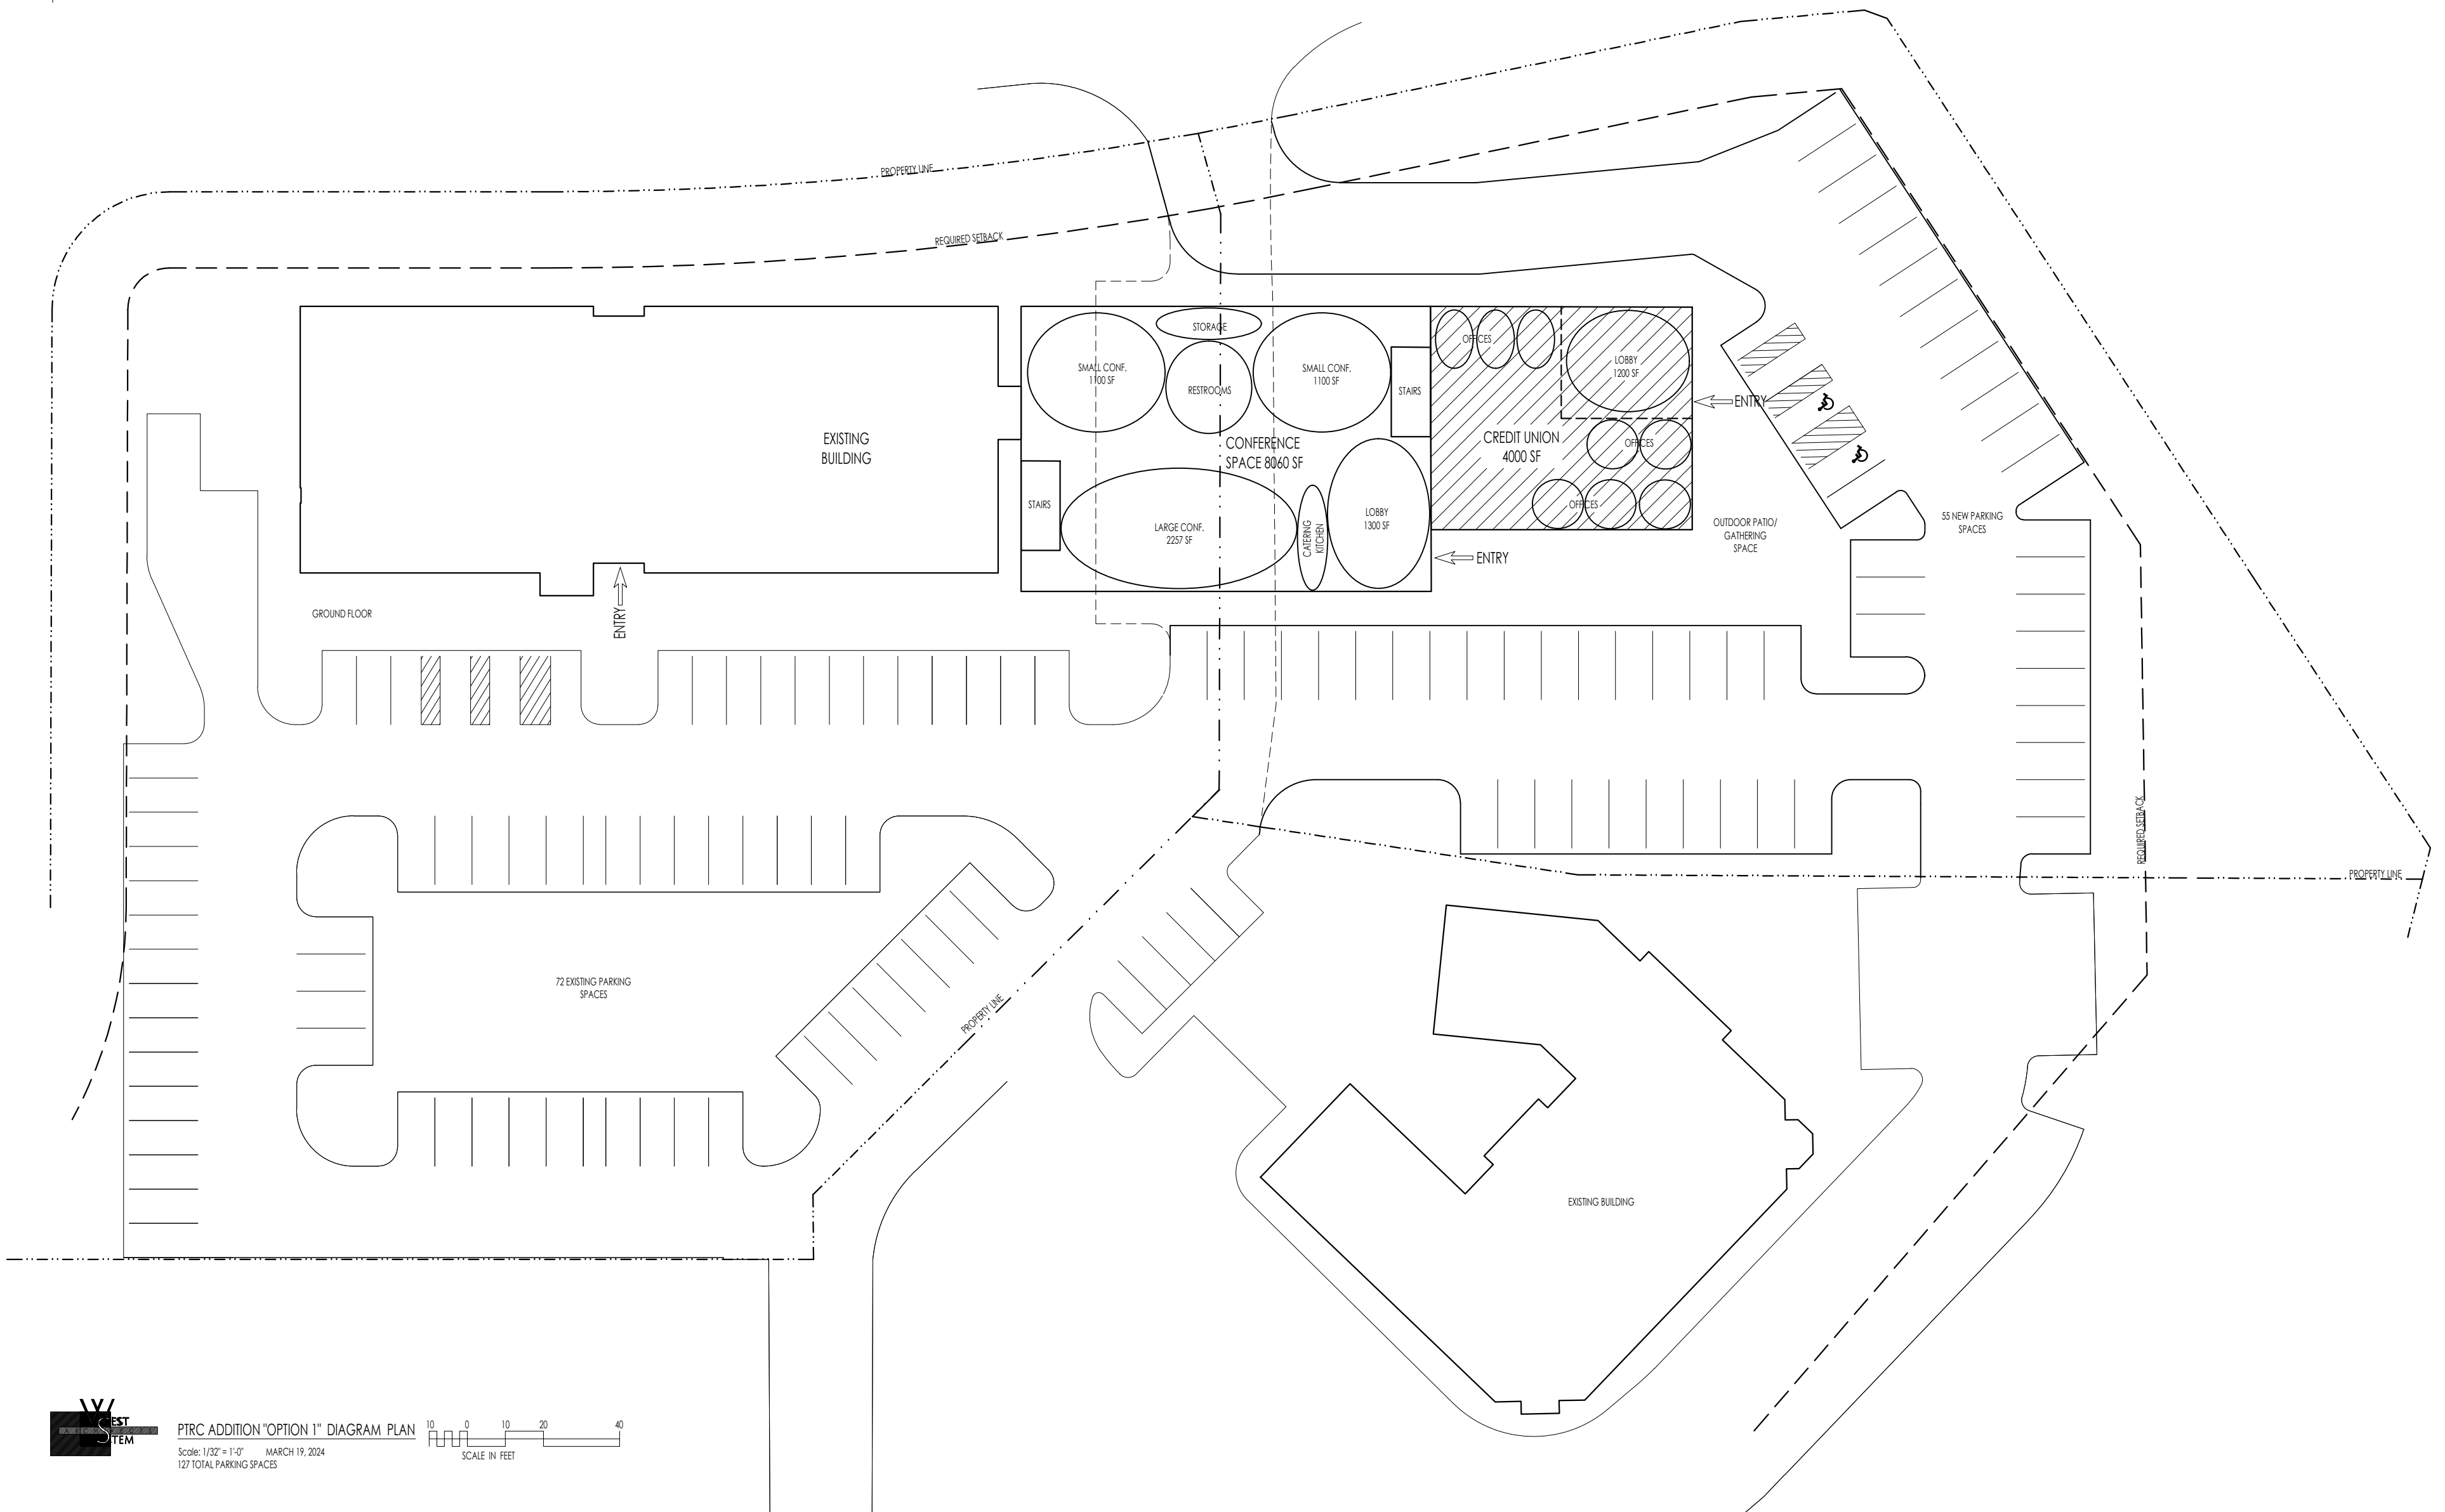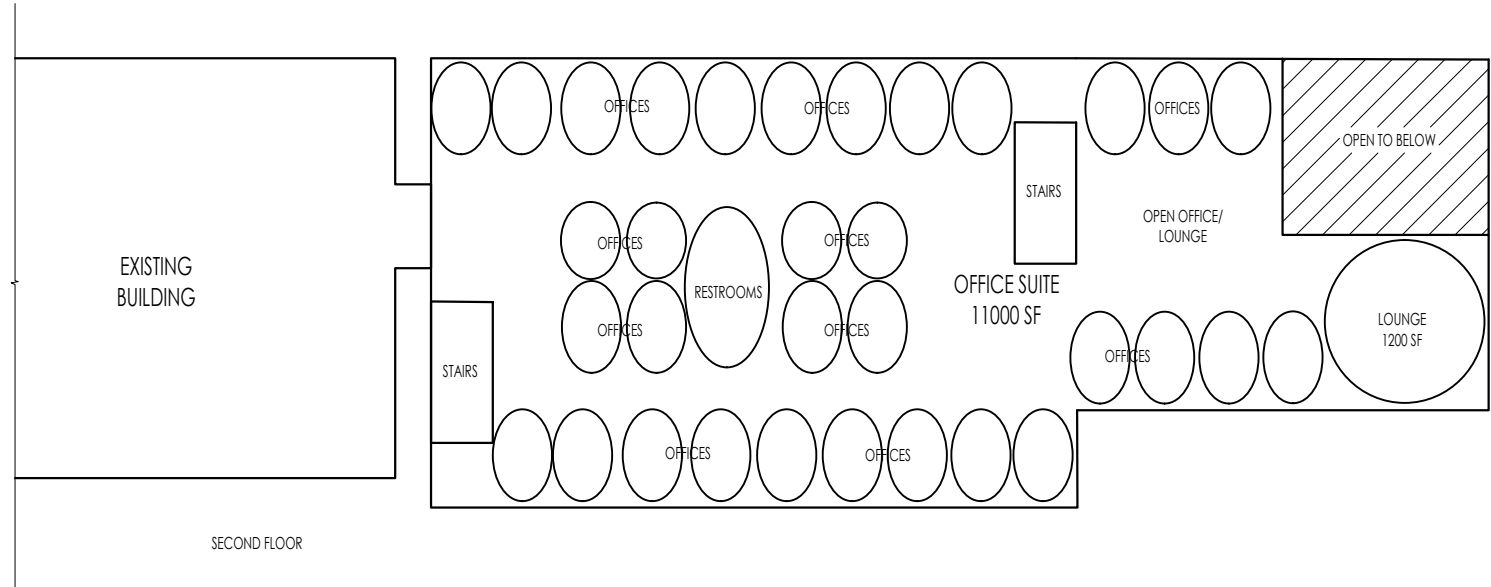


PTRC ADDITION "OPTION 1" DIAGRAM PLAN
 Scale: 1/32" = 1'-0" MARCH 19, 2024
 127 TOTAL PARKING SPACES

 

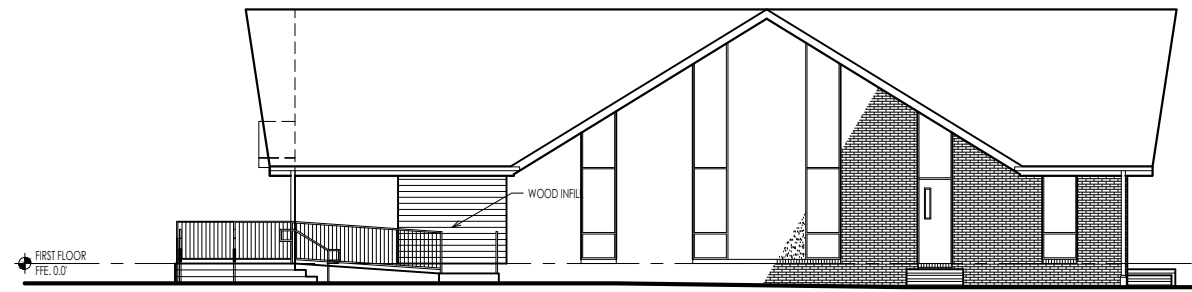


NEW EAST ELEVATION

A

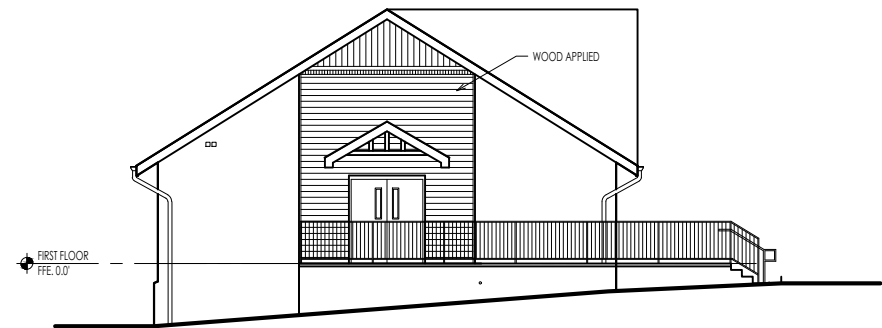


NEW SOUTH ELEVATION

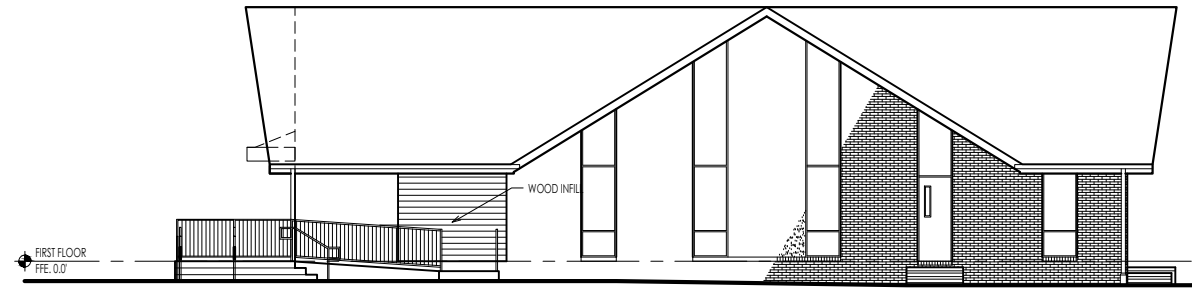


NEW EAST ELEVATION

B

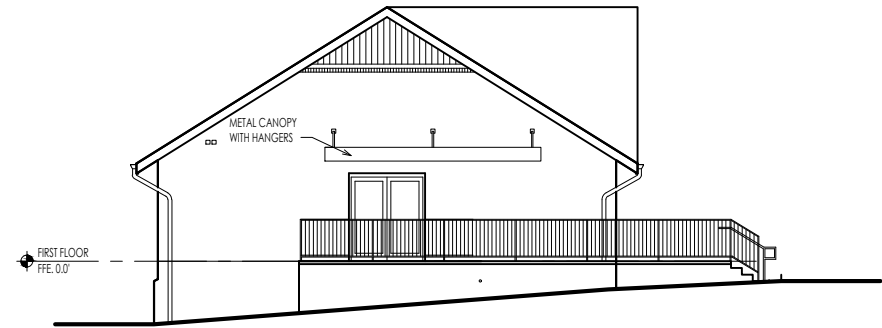

NEW SOUTH ELEVATION

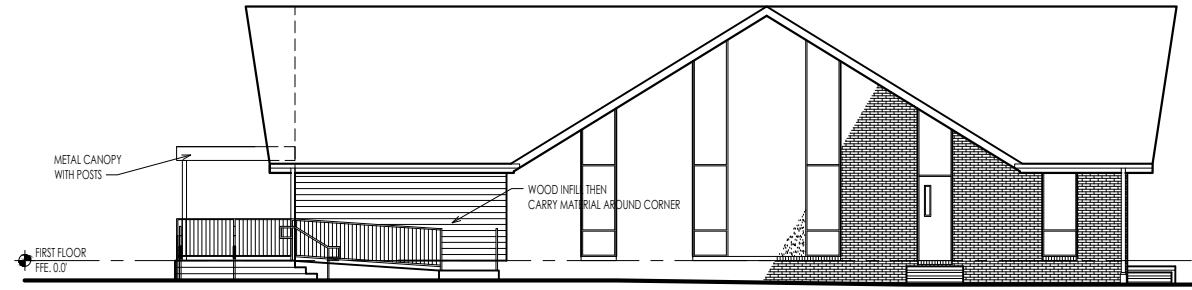


NEW EAST ELEVATION

C






NEW SOUTH ELEVATION

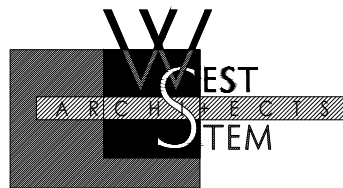

PTRC TRAINING CENTER OPTIONS


Scale: 1/16" = 1'-0" MARCH 28, 2024

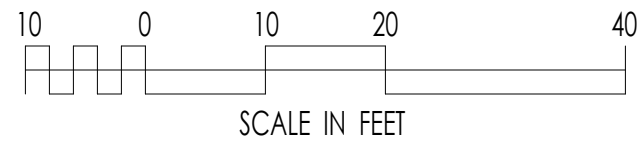

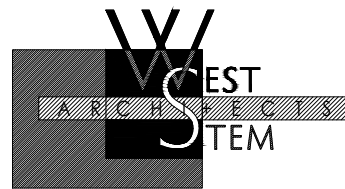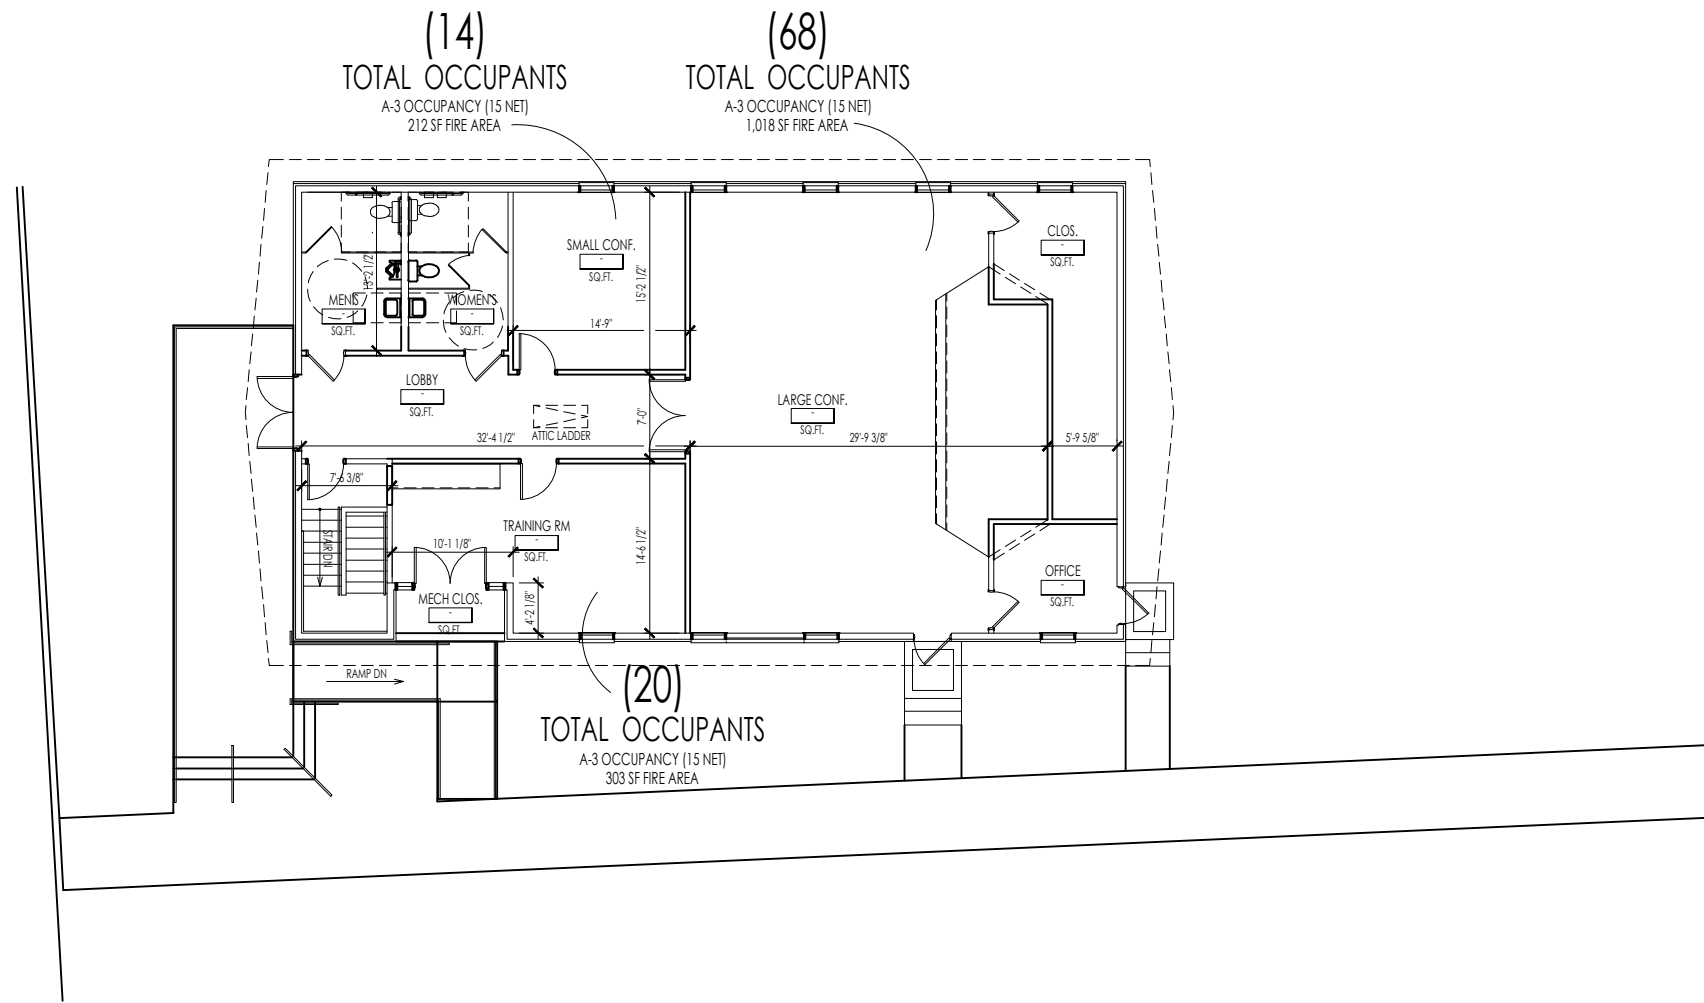

PTRC TRAINING CENTER NEW PLAN

Scale: 1/16" = 1'-0" MARCH 28, 2024

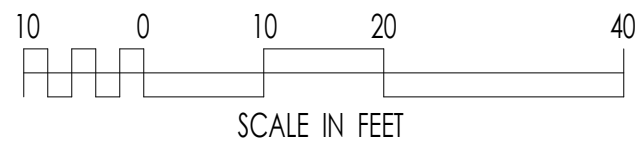

PTRC TRAINING CENTER CANOPY IDEAS



1



2




3



4



5

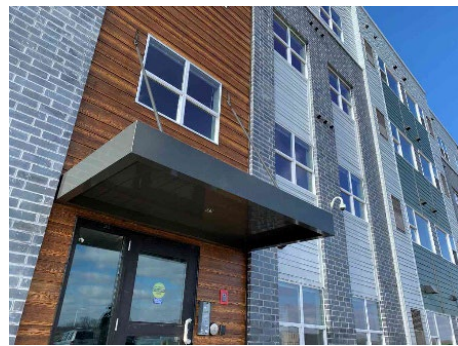

6



7



8



9



10



11



12